


This drawing is not to be manipulated in any way. Any errors or discrepancies should be reported to SDA Architecture. Work to given dimensions only which the contractor must check and confirm all dimensions onsite. Copyright to remain with SDA Architecture and is not to be copied, lent or used by any third party without the express written permission of SDA Architecture.

| REV | DATE | NOTES |
|-----|----------|----------------------------------|
| - | 12.12.23 | Issued for client comment only. |
| A | 13.12.23 | Issued for legal agreement only. |

Scale @ A3: 1:200

 

Scale @ A3: 1:100



DEMISE PLAN

PROJECT:
14-16 Slaty Road,
Oxton
CH43 4UF


DRAWING TITLE:
Flat 1, 16 Slaty Road
Ground Floor Plan

DRAWN/APPROVED BY: AD/BR DATE: 13.12.2023


DRAWING NO: 58_2022_108 REVISION: A

SDA ARCHITECTURE

34 Wellington Road
Oxton CH43 2JF
+44 (0) 151 651 1789
info@sdaarchitecture.com
sdaarchitecture.com

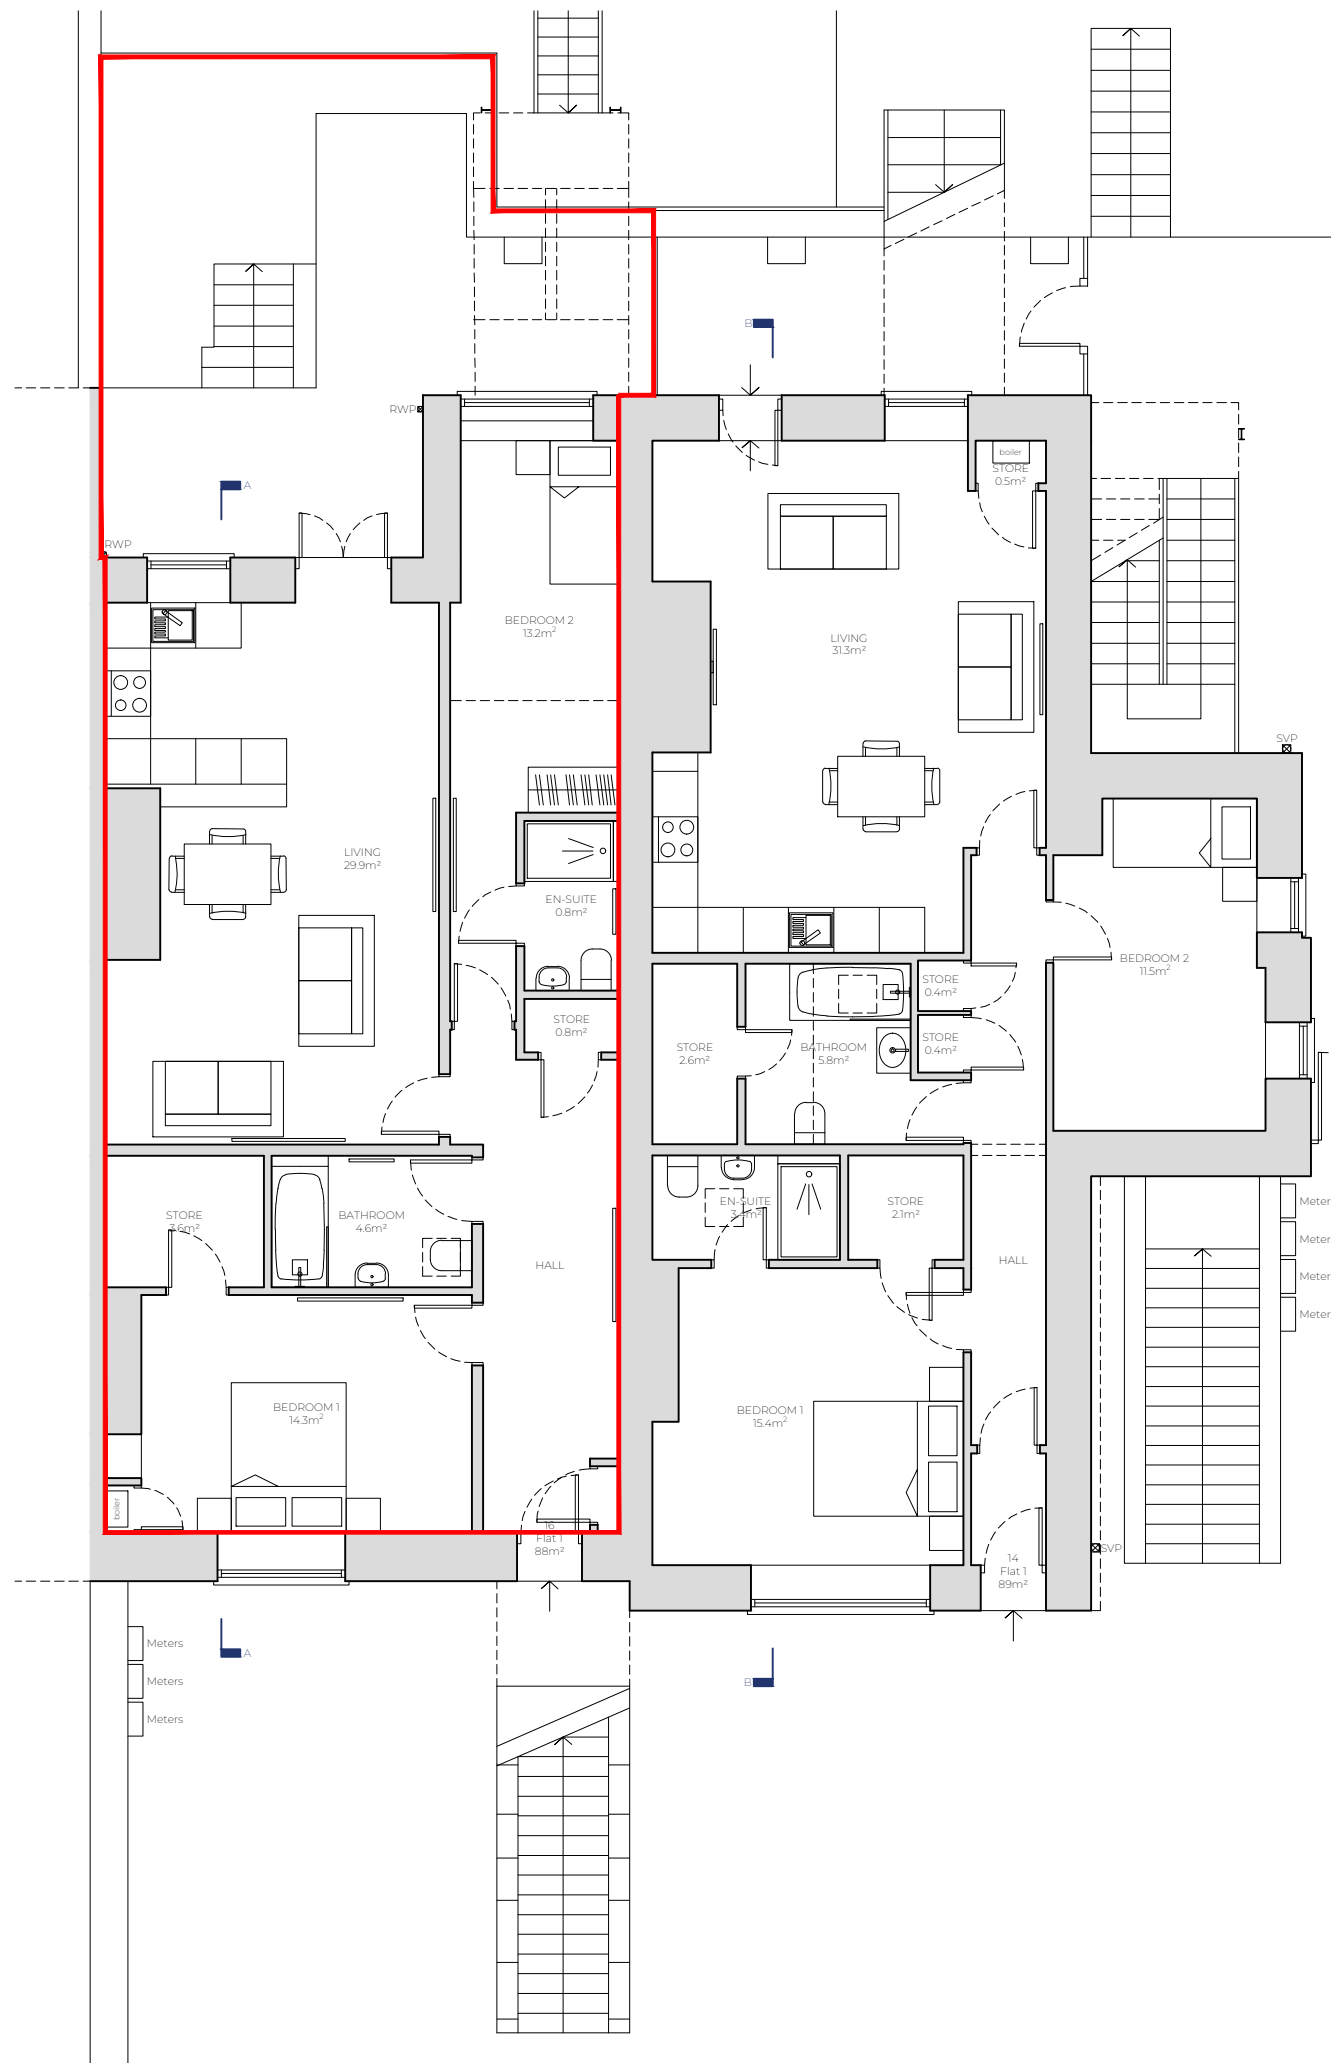

GROUND FLOOR PLAN 1:100 @ A3

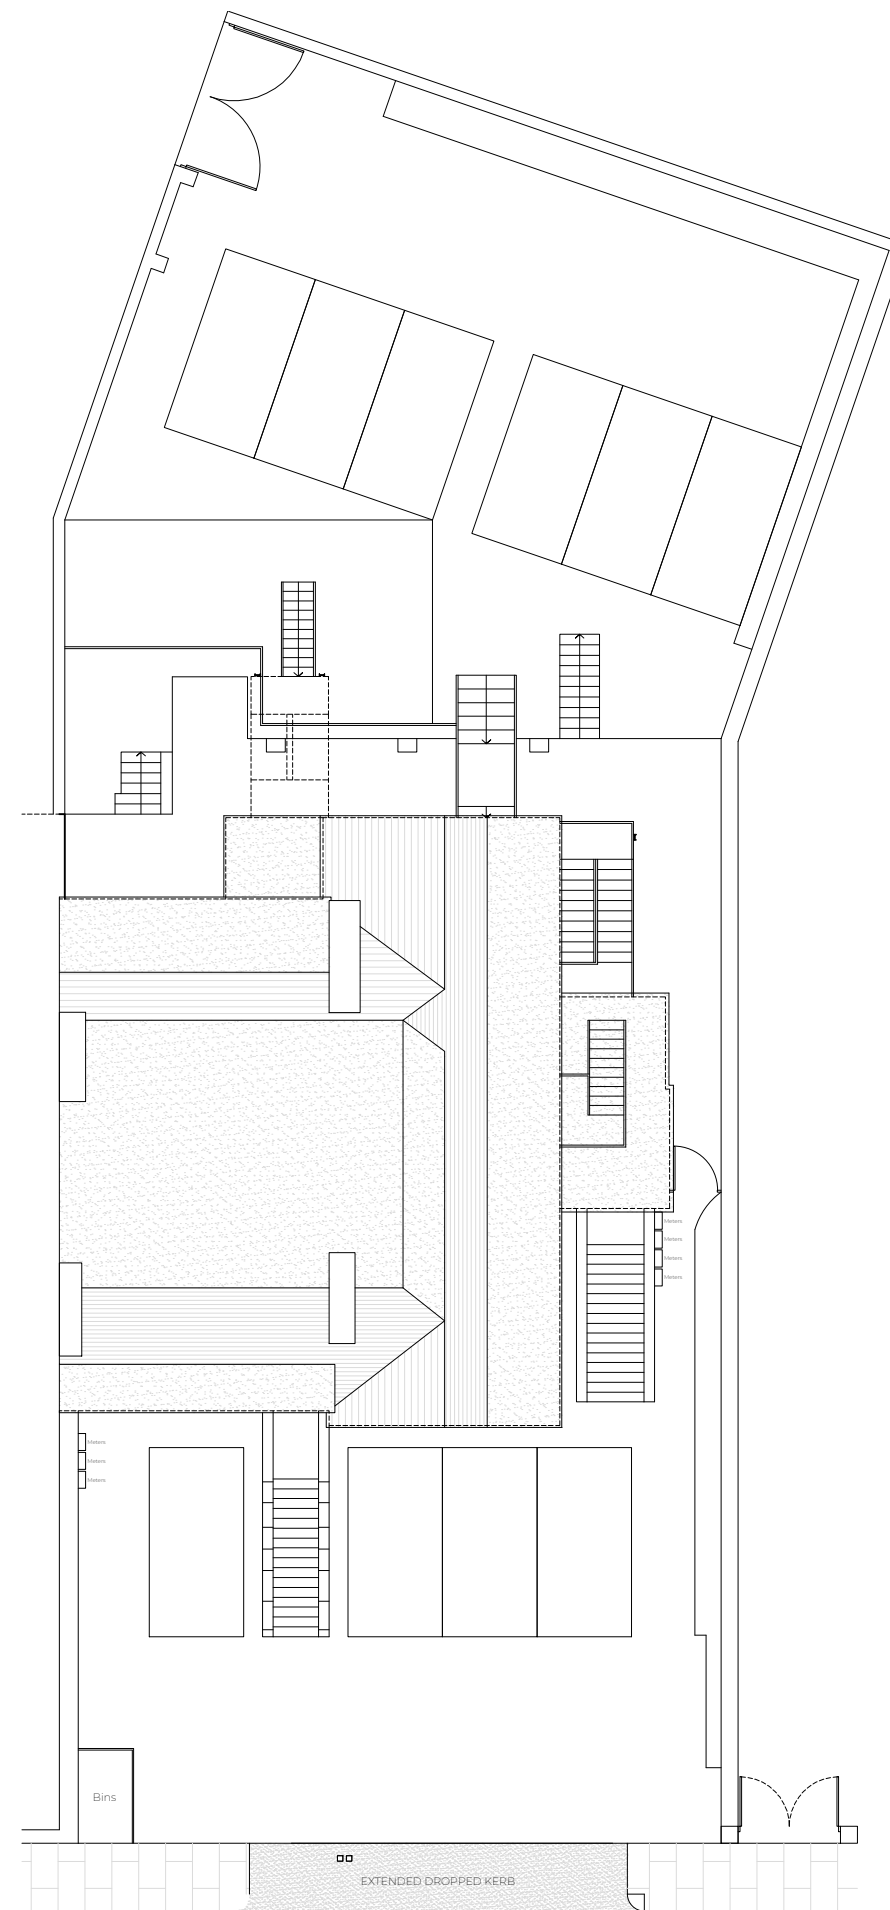

SITE PLAN 1:200 @ A3