


This drawing is not to be manipulated in any way. Any errors or discrepancies should be reported to SDA Architecture. Work to given dimensions only which the contractor must check and confirm all dimensions onsite. Copyright to remain with SDA Architecture and is not to be copied, lent or used by any third party without the express written permission of SDA Architecture.

| REV | DATE     | NOTES                            |
|-----|----------|----------------------------------|
| -   | 12.12.23 | Issued for client comment only.  |
| A   | 13.12.23 | Issued for legal agreement only. |

Scale @ A3: 1:200

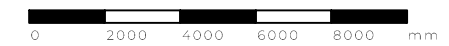

Scale @ A3: 1:100



# DEMISE PLAN

PROJECT:  
14-16 Slaty Road,  
Oxton  
CH43 4UF


DRAWING TITLE:  
Flat 1, 14 Slaty Road  
Ground Floor Plan

DRAWN/APPROVED BY: AD/BR      DATE: 13.12.2023


DRAWING NO: 58\_2022\_100      REVISION: A

SDA ARCHITECTURE

34 Wellington Road  
Oxton CH43 2JF  
+44 (0) 151 651 1789  
info@sdaarchitecture.com  
sdaarchitecture.com

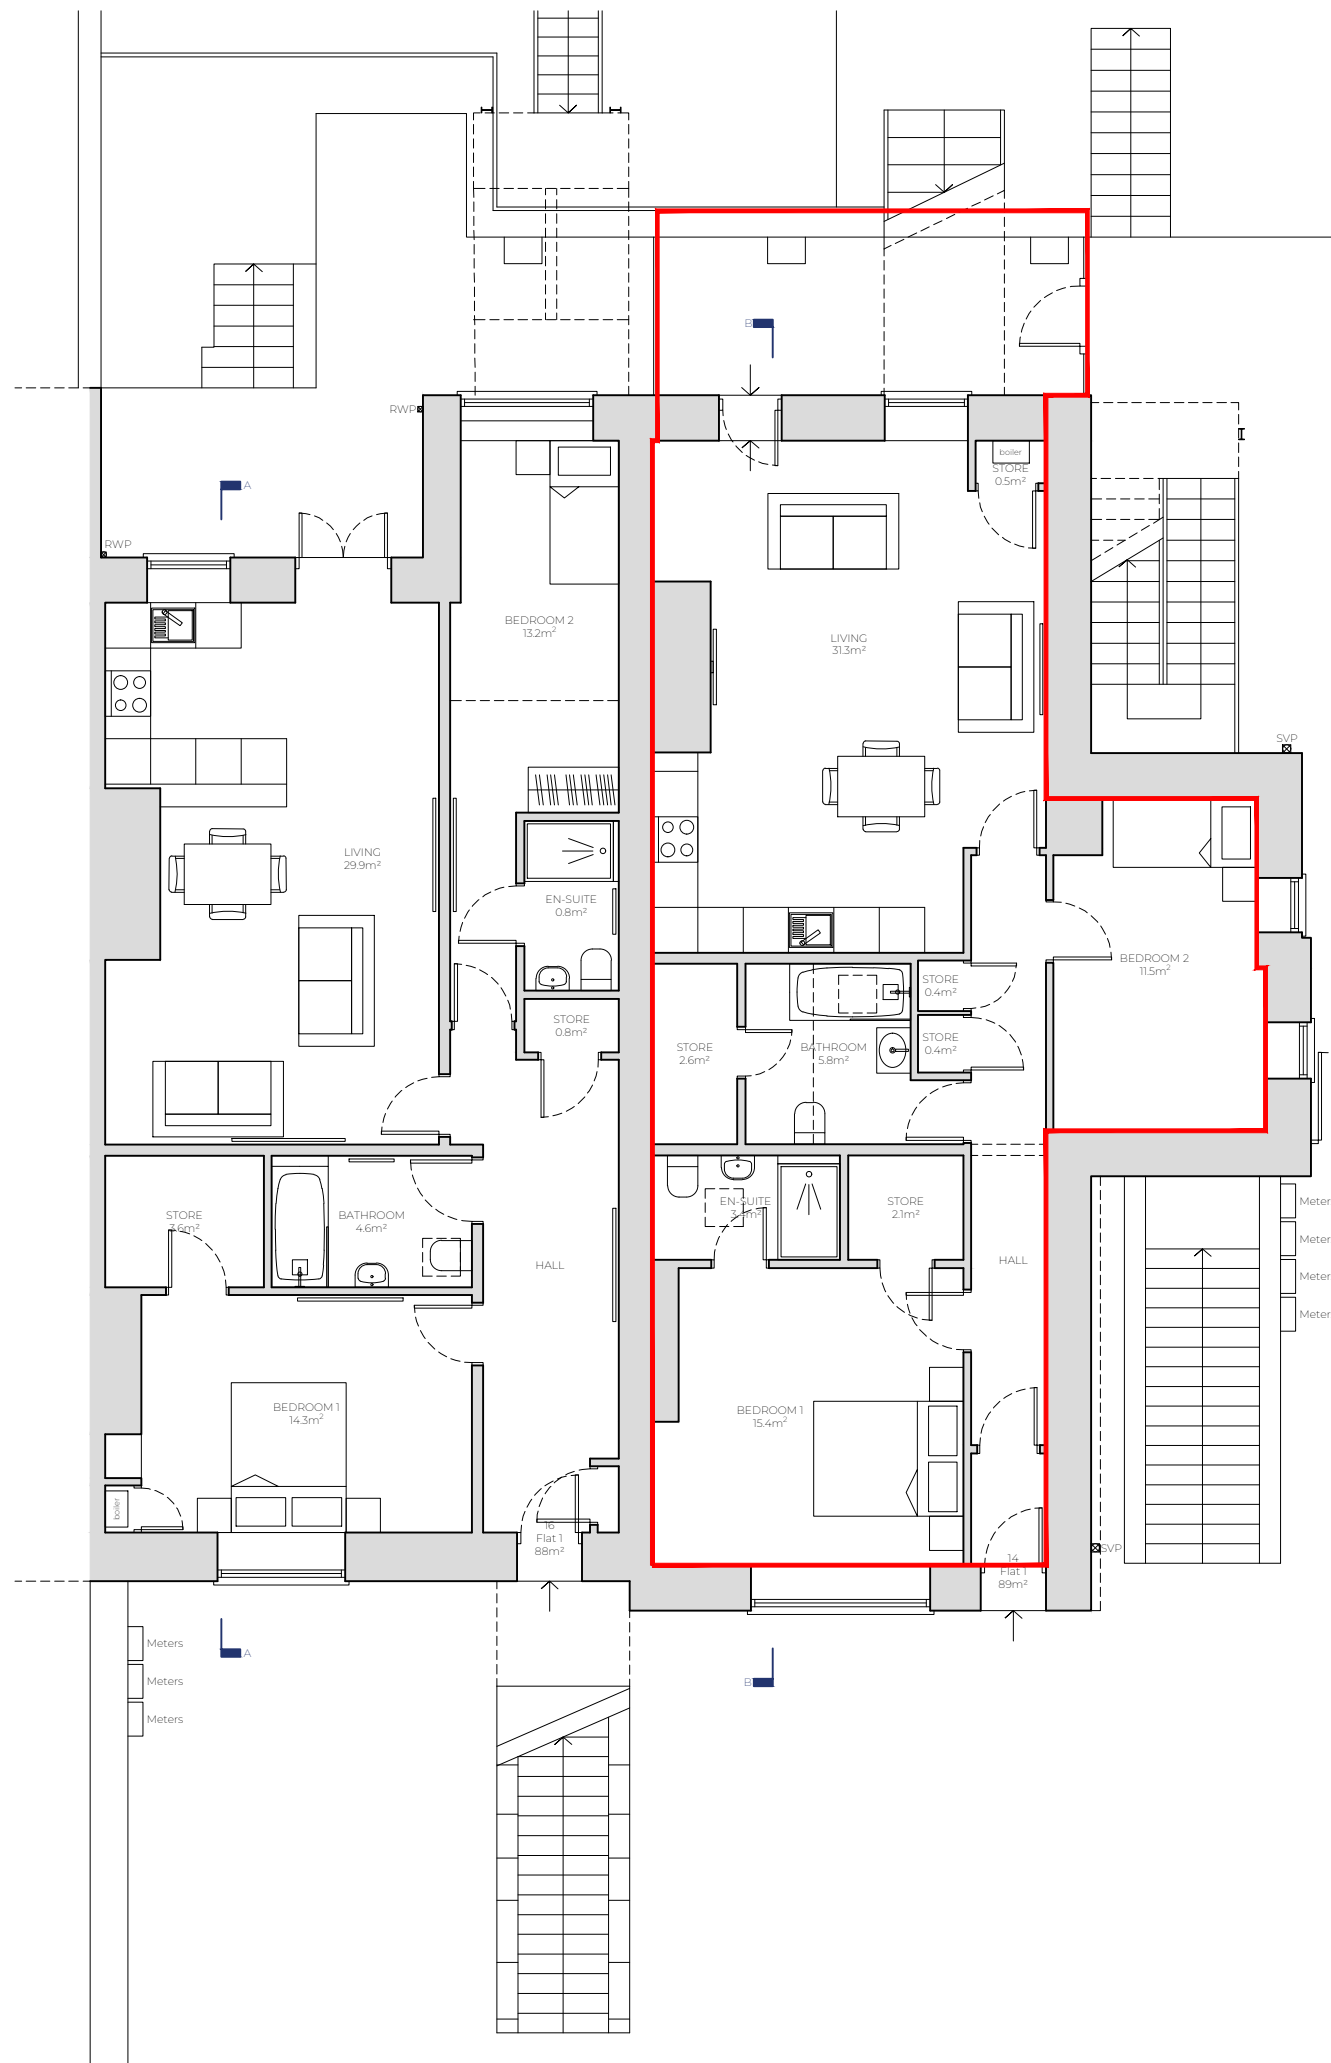

GROUND FLOOR PLAN 1:100 @ A3

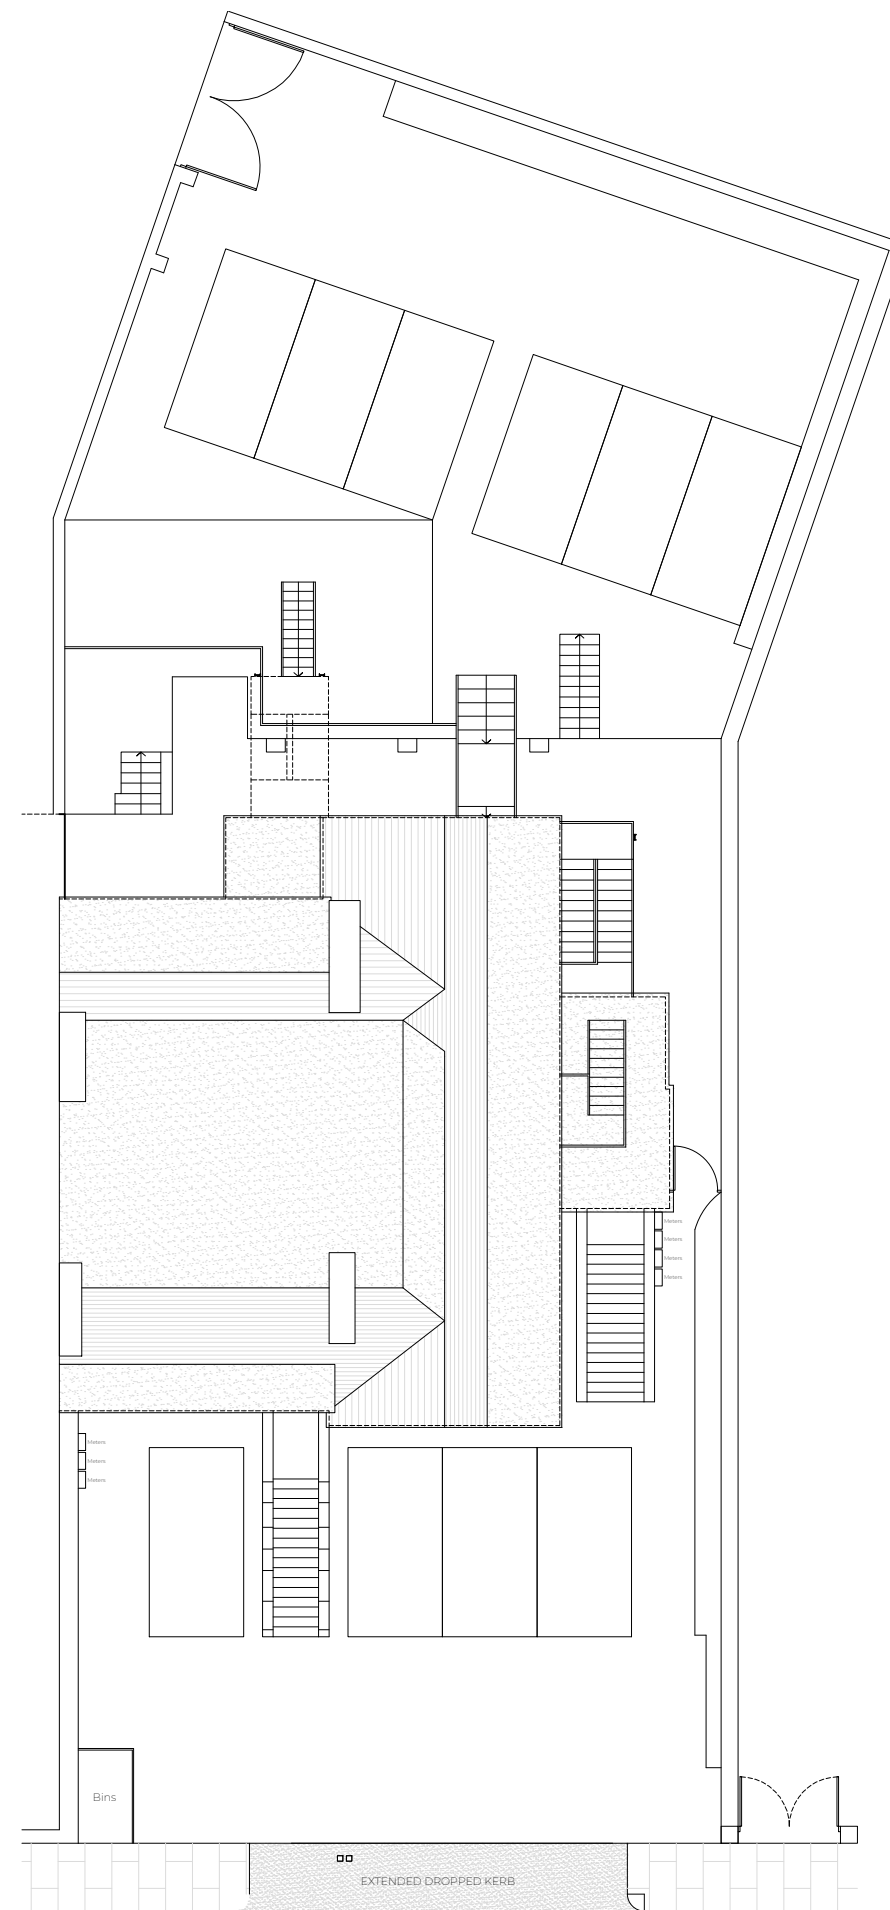

SITE PLAN 1:200 @ A3